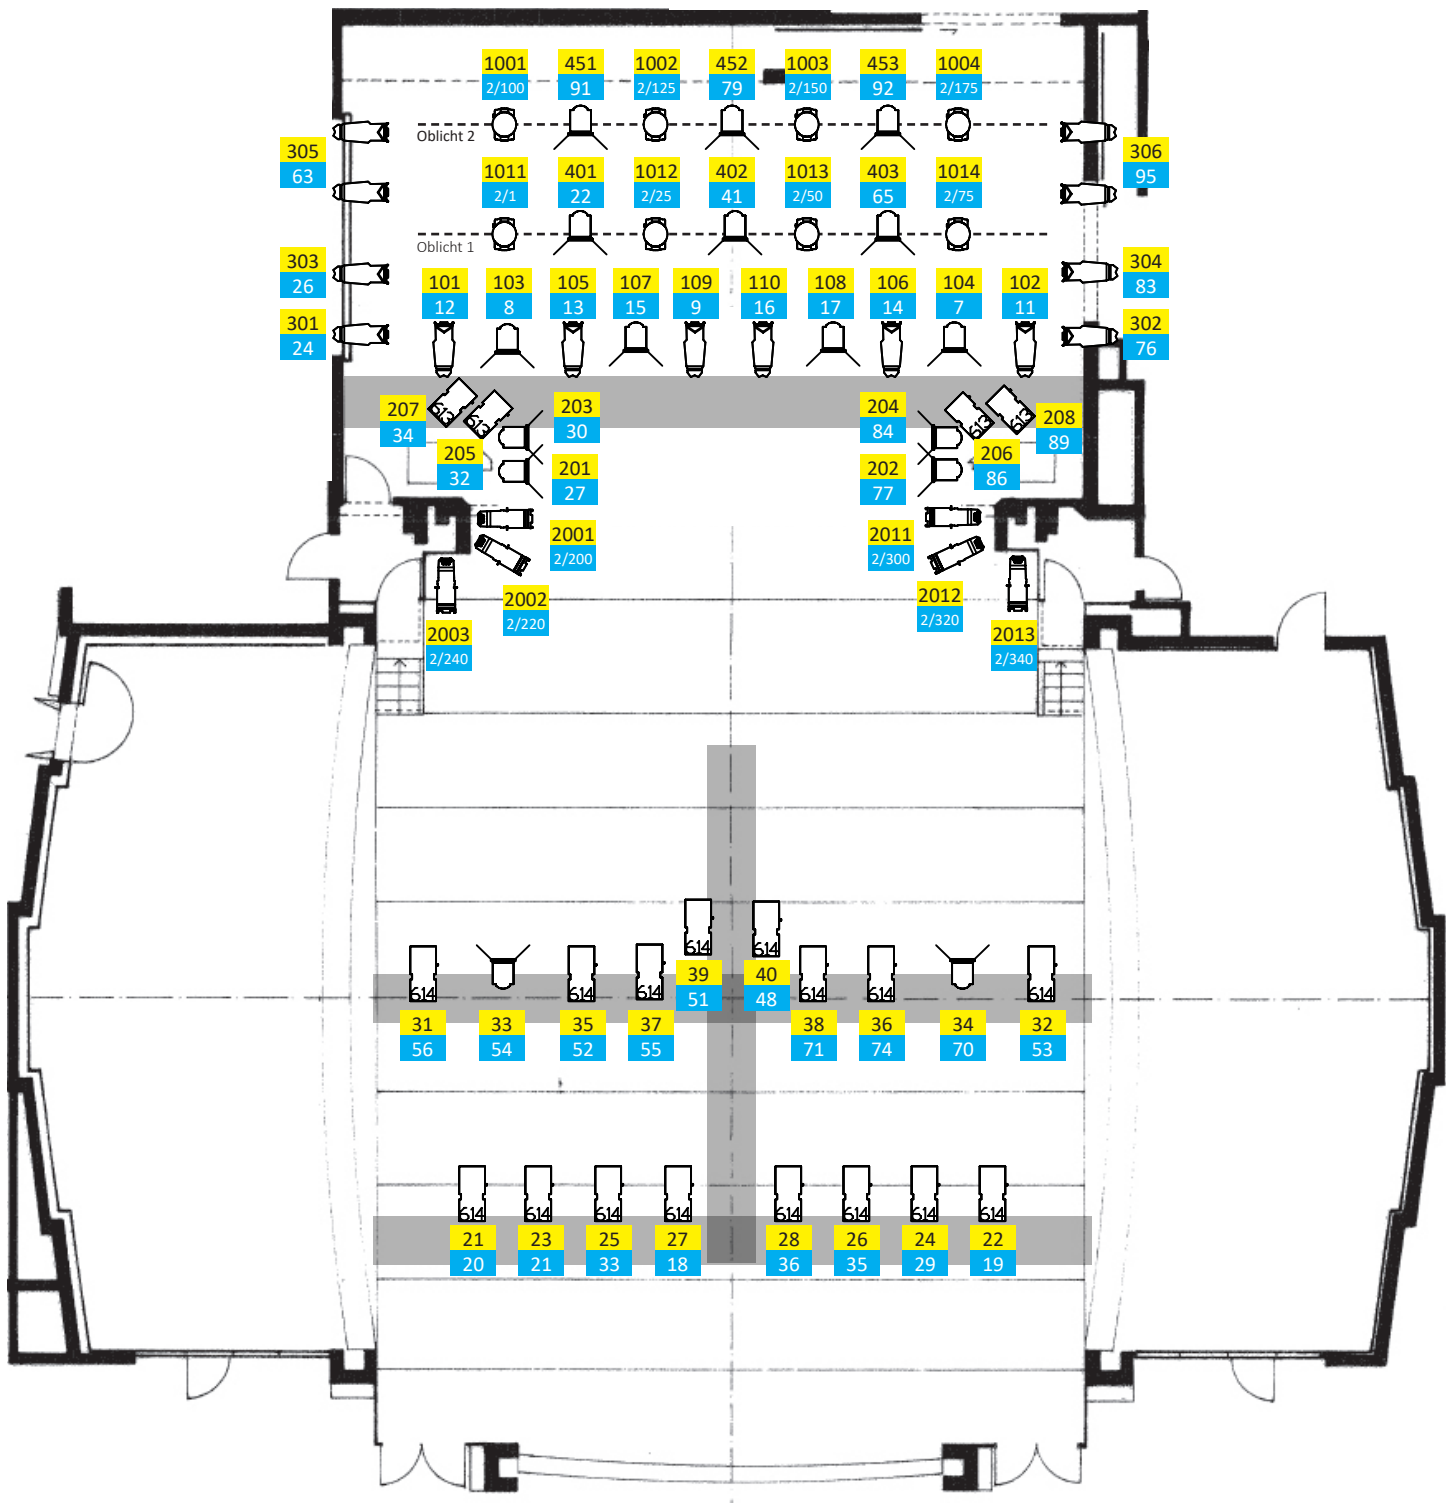

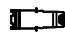

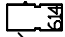
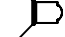







# Bühnenlicht - Patchplan Lorzenaal

(2020-03)



-  ETC Profiler 750W (Source Four Zoom 25-50°)
-  ETC LED-Profiler (farbig) 180W (ETC Lustr.+ Series 2 25-50°)
-  RJ Profiler 1200W (Robert Juliat 613sx 28-54°)
-  RJ Profiler 1200W (Robert Juliat 614sx 16-35°)
-  RJ Fresnel 2500W (Robert Juliat 329H)
-  Robe Washlight Robe Robin 1200 > Mode 2  
> Ein-/Ausschalten per:  
DMX 49, 72, 78, 90 „parken“

 Interne Kreisnummer  
 DMX Adresse (Startadresse)